

PUBLIC NOTICE

DEPARTMENT FOR TRANSPORT

TOWN AND COUNTRY PLANNING ACT 1990

The Secretary of State gives notice of an Order made under Section 247 of the above Act entitled "The Stopping up of Highway (South West) (No. 12) Order 2023" authorising the stopping up of a part width of the B3143 (Factory Lane) adjacent to The Olde Chapel, at Duntish in Dorset. This is to enable development as permitted by Dorset Council under reference P/FUL/2022/06879.

Copies of the Order may be obtained, free of charge, from the Secretary of State, National Transport Casework Team, Tyneside House, Skinnerburn Road, Newcastle Business Park, Newcastle upon Tyne NE4 7AR or nationalcasework@dft.gov.uk (quoting NATTRAN/SW/S247/5359). They may also be inspected during normal opening hours at Buckland Newton Village Hall (Post Office), Locketts Lane, Buckland Newton, Dorchester DT2 7BZ.

Any person who wishes to challenge the validity of the decision to make the Order may apply to the High Court within 6 weeks from 20 April 2023.



C Newton, Casework Manager

TOWN AND COUNTRY PLANNING ACT 1990

THE STOPPING UP OF HIGHWAY (SOUTH WEST) (NO. 12) ORDER 2023

The Secretary of State makes this Order in exercise of powers under section 247 of the Town and Country Planning Act 1990 ("the Act").

1. The Secretary of State authorises the stopping up of the highway described in the Schedule to this Order and shown on the plan numbered NATTRAN/SW/S247/5359, to enable development to be carried out in accordance with the planning permission granted by Dorset Council, under reference P/FUL/2022/06879.
2. Where immediately before the date of this Order there is any apparatus of statutory undertakers under, in, on, over, along or across any highway authorised to be stopped up pursuant to this Order then, subject to section 261(4) of the Act, those undertakers shall have the same rights as respects that apparatus after that highway is stopped up as they had immediately beforehand.
3. This Order shall come into force on 20 April 2023.



Signed by authority of
the Secretary of State
06 April 2023


CLAIRE MOODY
An Official in the
National Transport Casework Team
Department for Transport

THE SCHEDULE

Description of highway to be stopped up

The highway to be stopped up is at Duntish in Dorset, shown on the plan as an eastern part width of the B3143 (Factory Lane) adjacent to The Olde Chapel. It commences 2 metres south of the south westernmost corner of The Olde Chapel. It continues in an easterly direction and has a maximum length of 9.5 metres. It has a maximum width of 5.5 metres.

HIGHWAY AT DUNTISH IN DORSET

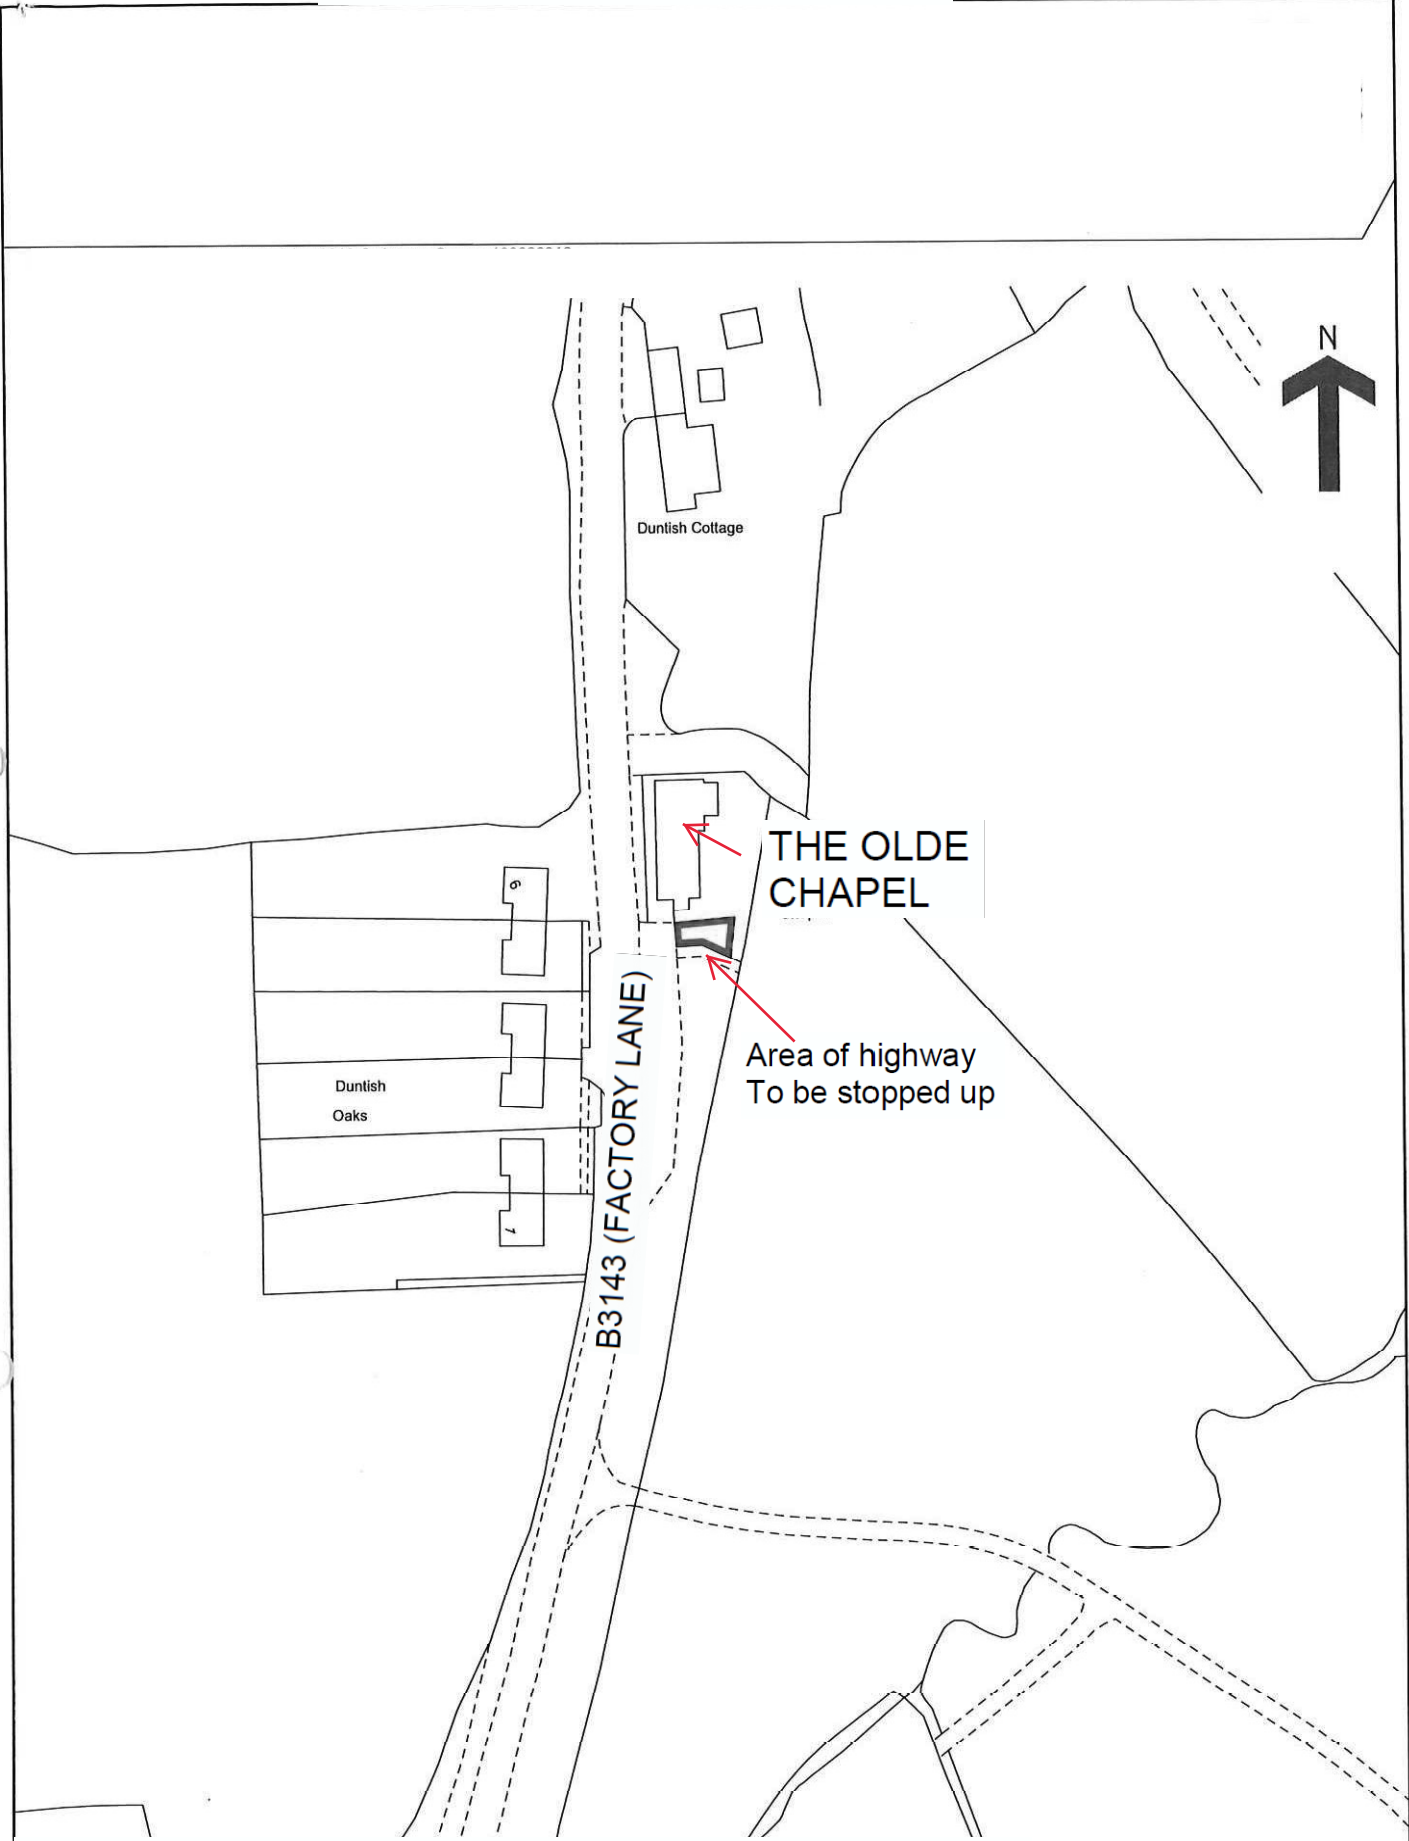

Key Scale 1:1250 @ A4

Highway to be stopped up



National Transport Casework Team
Department for Transport
Plan No: NATTRAN/SW/S247/5359

Signed by Authority of the Secretary of State

on 06 April 23

Signature *emoj*

CLAIRE MOODY
An Official in the
National Transport Casework Team
Department for Transport